



com. Ceptura , sat Ceptura de Jos , Dj 102N , Tarla 147 , parcela A 4206/12

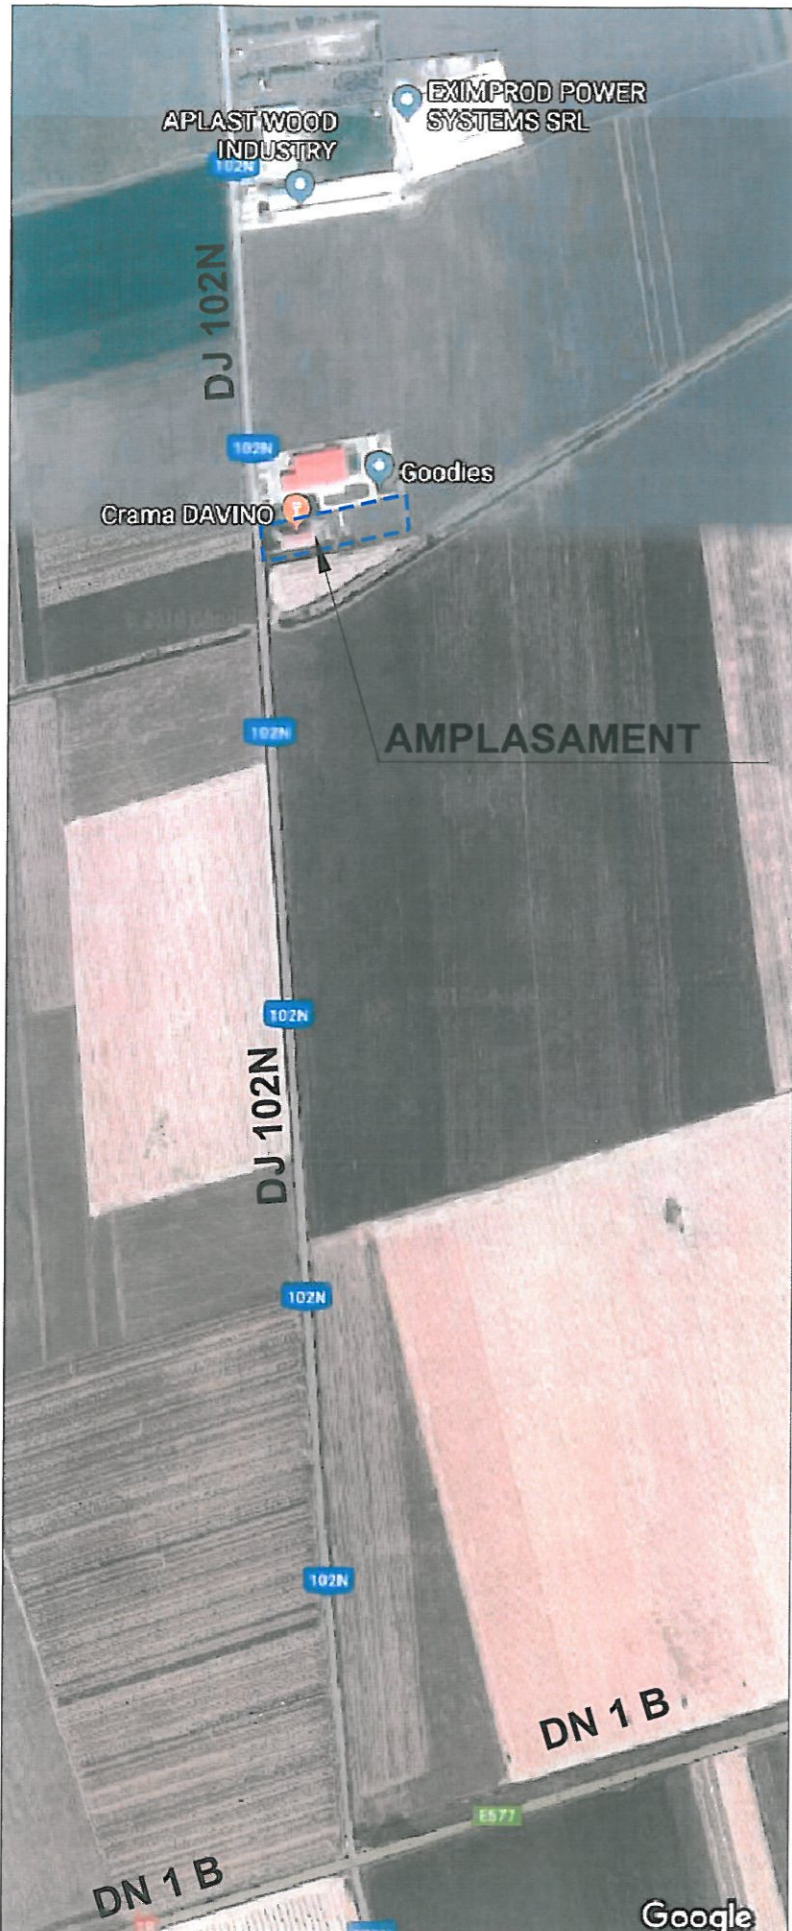

INCADRARE IN ZONA sc 1:5000

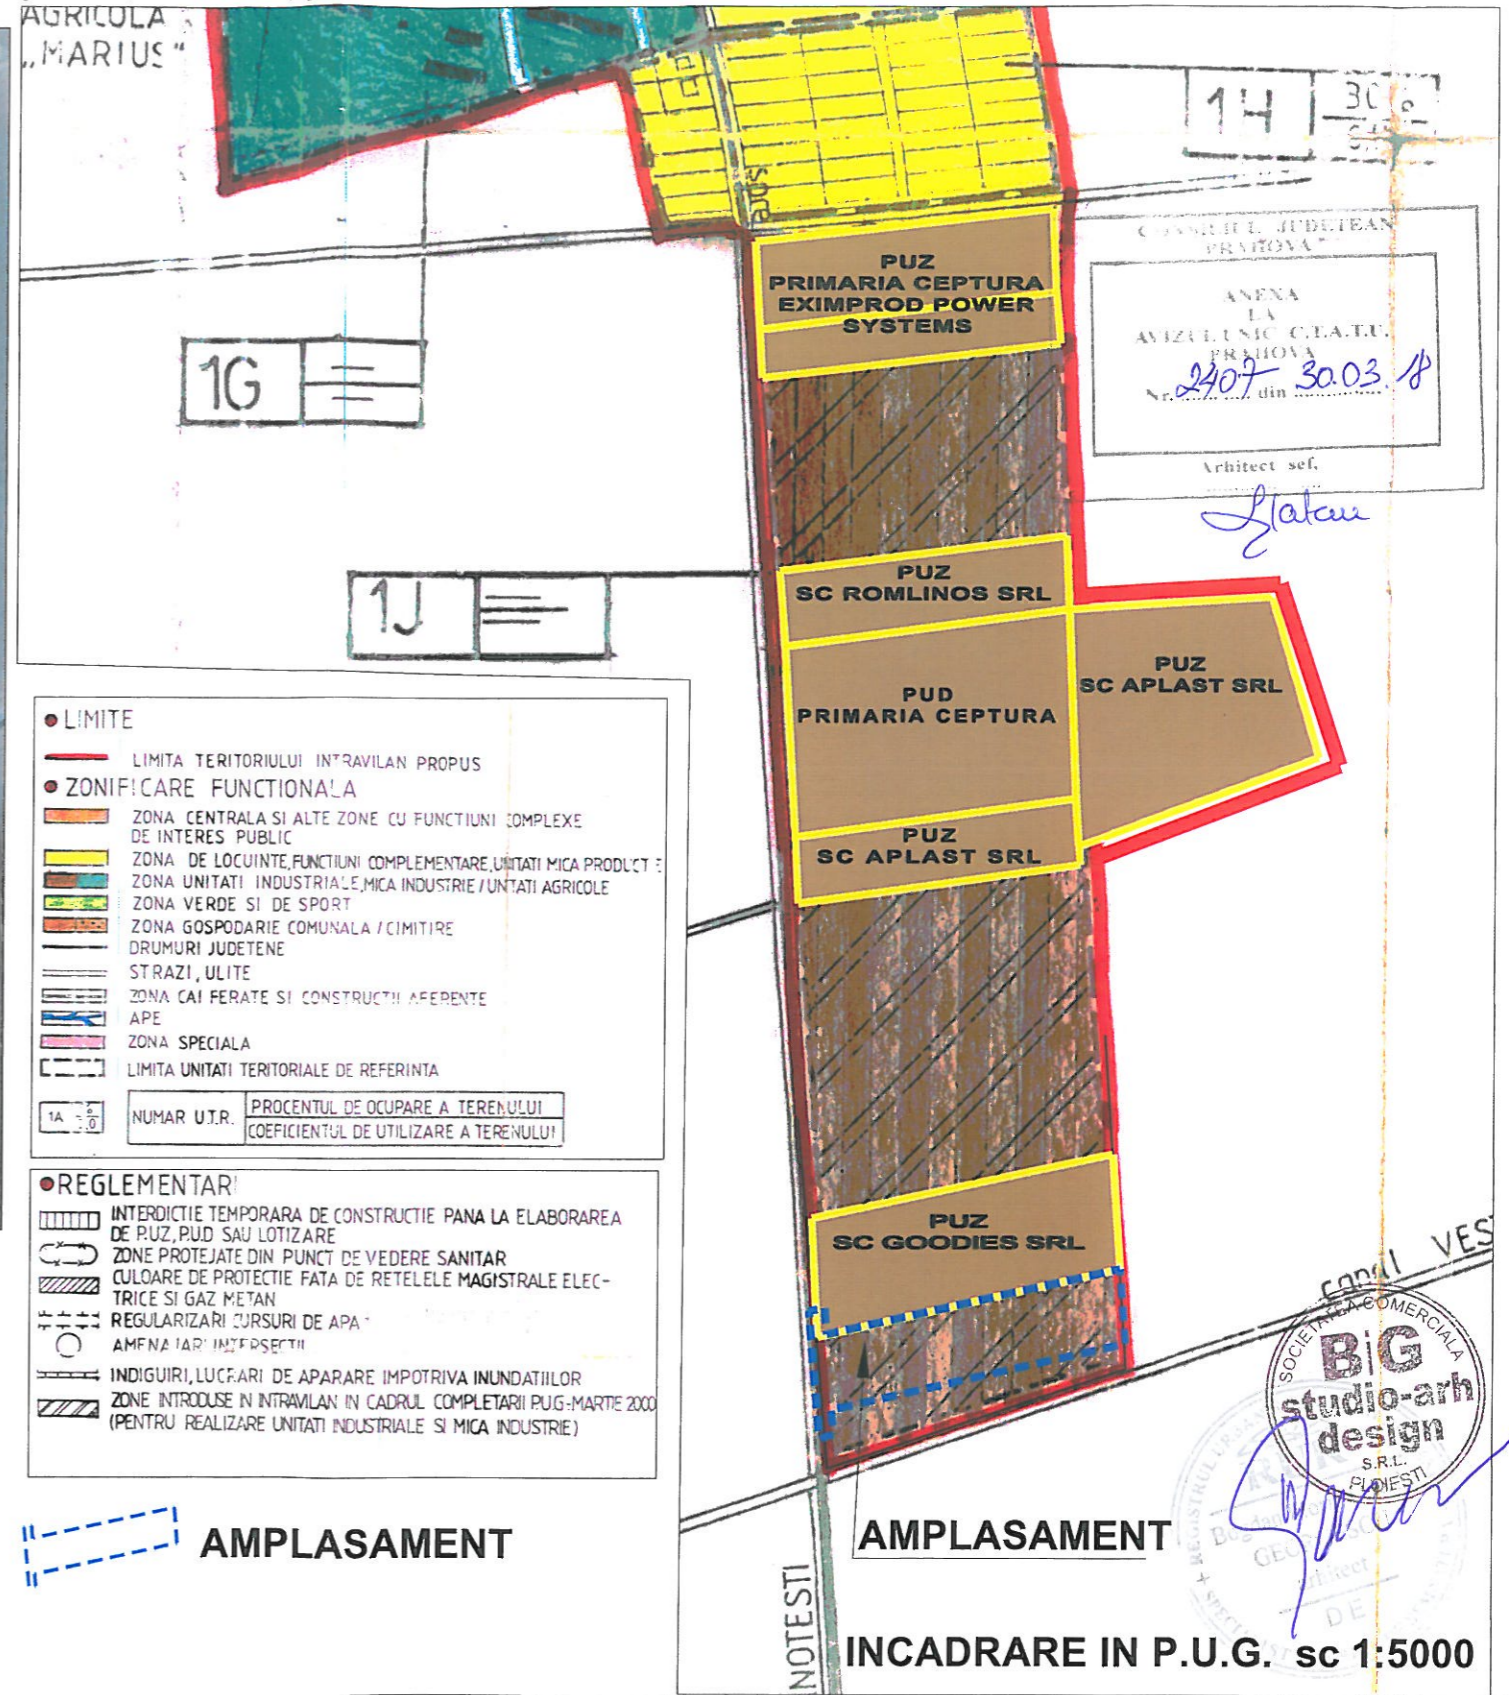

AMPLASAMENT

AMPLASAMENT INCADRARE IN P.U.G. sc 1:5000

INCADRARE IN ZONA sc 1:10000

BiG studio-arh design Telefon : 0722.588805 e-mail: arhi_geo@yahoo.com	DENUMIREA LUCRARI: PUZ-RIDICARE RESTRICTIE DE CONSTRUIRE SI SCHIMBARE DESTINATIE TEREN DIN ZONA UNITATI INDUSTRIALE IN ZONA MIXTA UNITATI INDUSTRIALE SI DEPOZITE SI INSTITUTII SI SERVICII (S=9424mp) PENTRU EXTINDERE UNITATE DE VINIFICATIE (Sst=12648mp) com. Ceptura , sat Ceptura de Jos , Dj 102N , Tarla 147 , parcela A 4206/12		NUMAR PROIECT 64/2017	
	BENEFICIAR: PRIMARIA COMUNEI CEPTURA		FAZA P.U.Z.	
	SEF PROIECT Arh. Bogdan Georgescu	TITLUL PLANSEI : INCADRARE IN ZONA		19.07.2017
	PROIECTAT Arh. Bogdan Georgescu DESENAT Arh. Andone Alexandru VERIFICAT Arh. Bogdan Georgescu	NR. PLANSA : U - 01		SCARA 1:5000

