


3. REGLEMENTARI TEHNICO EDILITARE

UTR 1 D	30%
SUTR 1 Da	0.9
SUTR 1 Db	

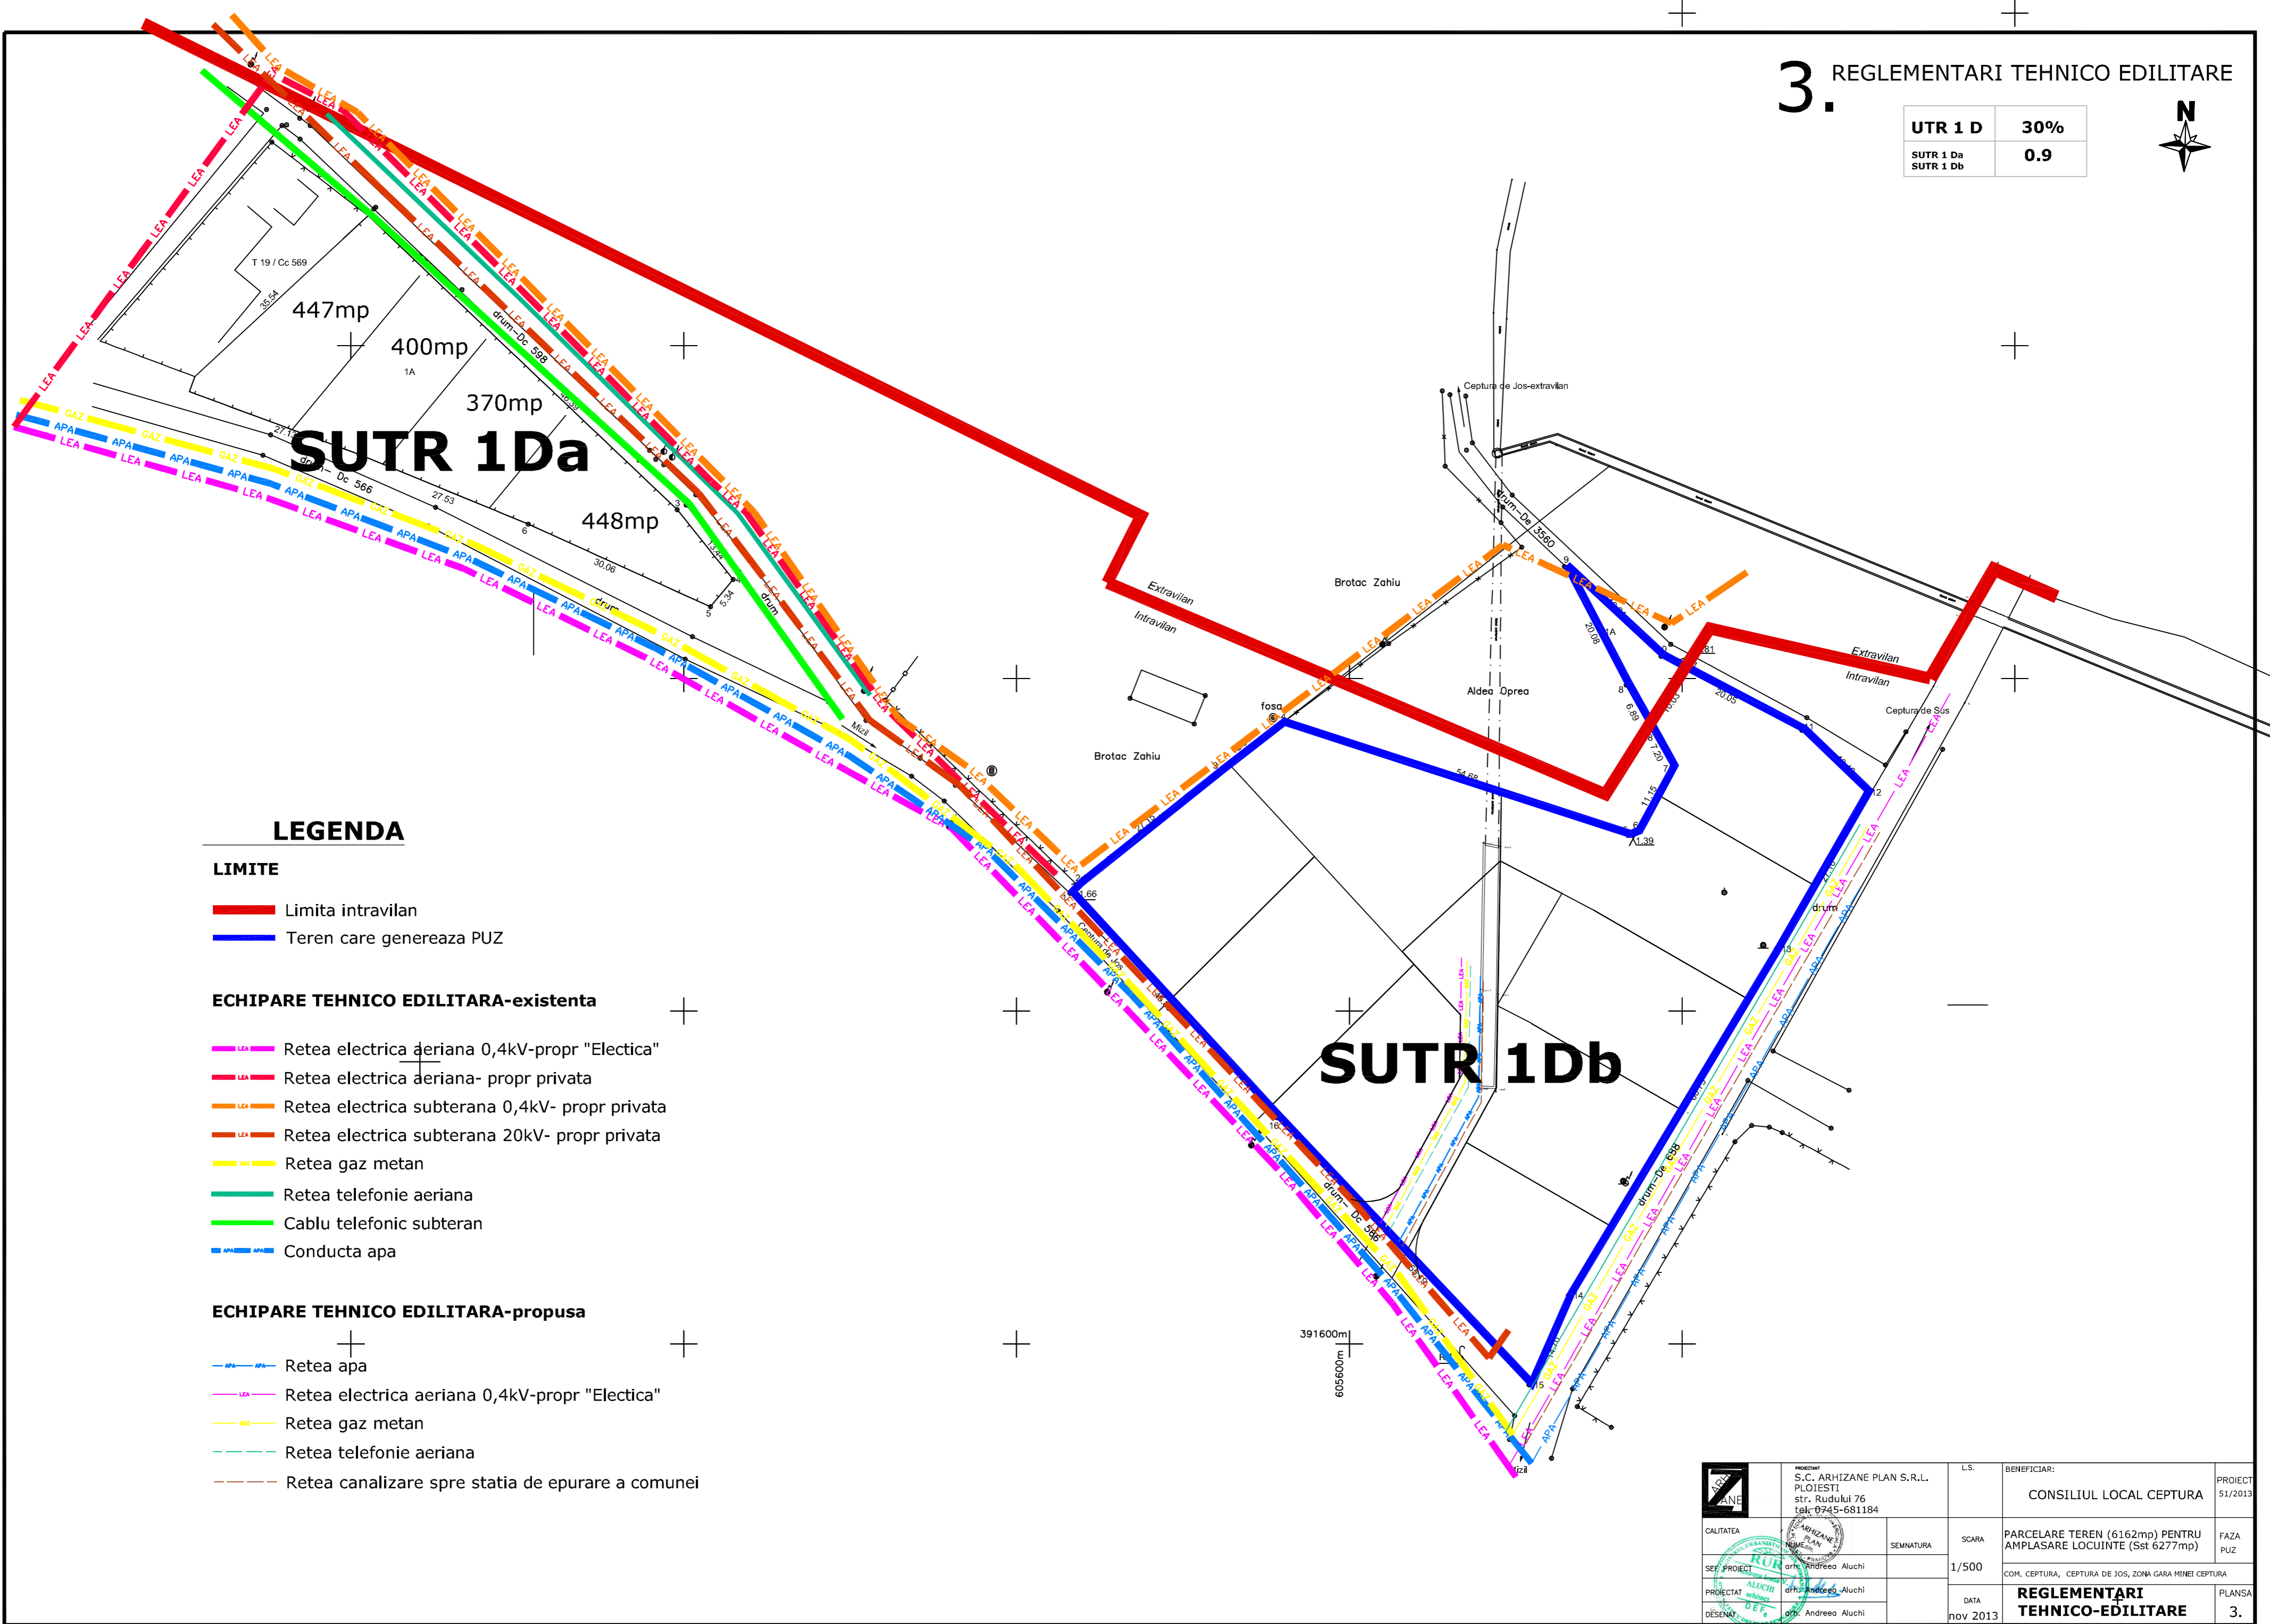

LEGENDA

LIMITE

- Limita intravilan
- Teren care genereaza PUZ

ECHIPARE TEHNICO EDILITARA-existenta

- Retea electrica aeriana 0,4kV-propr "Electica"
- Retea electrica aeriana- propr privata
- Retea electrica subterana 0,4kV- propr privata
- Retea electrica subterana 20kV- propr privata
- Retea gaz metan
- Retea telefonie aeriana
- Cablu telefonic subteran
- Conducta apa

ECHIPARE TEHNICO EDILITARA-propusa

- Retea apa
- Retea electrica aeriana 0,4kV-propr "Electica"
- Retea gaz metan
- Retea telefonie aeriana
- Retea canalizare spre statia de epurare a comunei

	S.C. ARHIZANE PLAN S.R.L. PLOIESTI str. Nudului 76 Tel: 0245-681184	L.S.	BENEFICIAR:	PROIECT
			CONSILIUL LOCAL CEPTURA	51/2013
CALITATEA SET PROIECT PROIECTANT DEZINER	SEMNATURA SCALA DATA 1/500 10.05.2013		PARCELARE TEREN (6162mp) PENTRU AMPLASARE LOCUINTE (Sst 6277mp) COM. CEPTURA, CEPTURA DE 100, 200M GARA NEREI CEPTURA	FAZA PUZ PLANISA 3.
			REGLEMENTARI TEHNICO-EDILITARE	