


3. REGLEMENTARI TEHNICO-EDILITARE

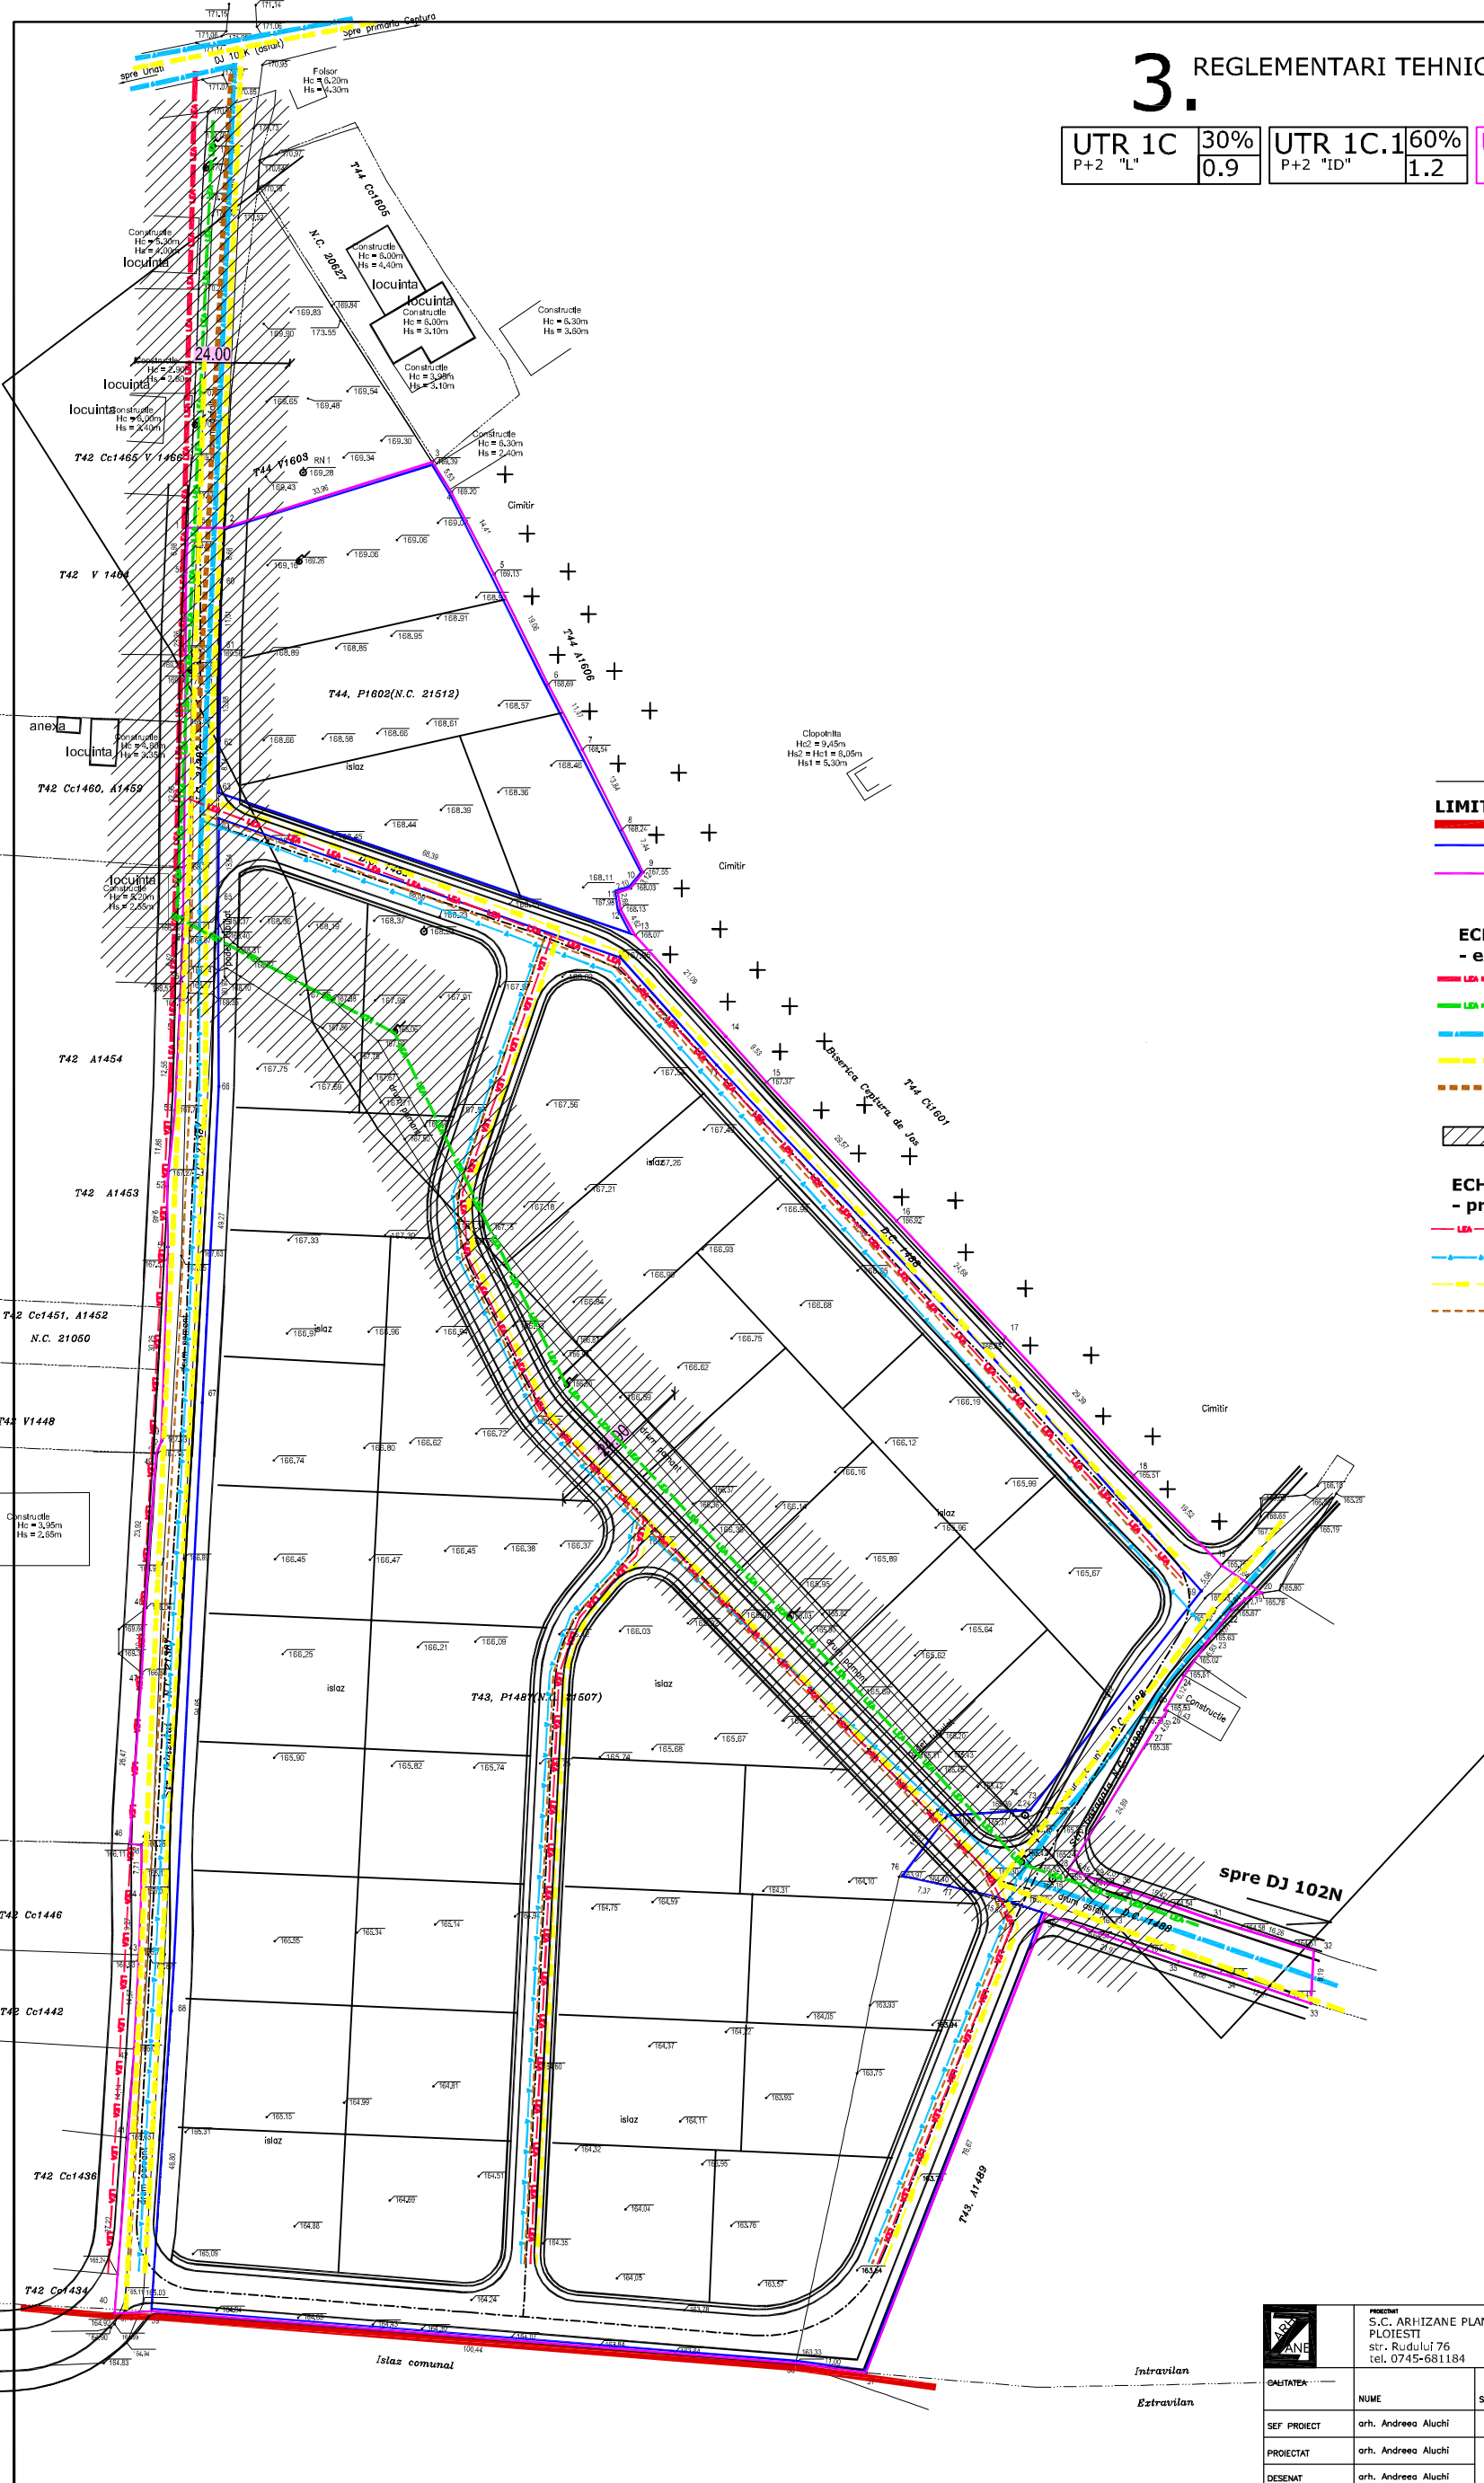

UTR 1C	30%	UTR 1C.1	60%	UTR 1C.2	30%
P+2 "L"	0.9	P+2 "ID"	1.2	P+2 "L"	0.9



LEGENDA

LIMITE

- Limita intravilan
- Teren care genereaza PUZ
- Zona de studiu- limita UTR

ECHIPARE EDILITARA - existent

- Linie electrica aeriana 0.4kV
- Linie electrica aeriana 20kV
- Conducta apa
- Retea gaze
- Conducta canalizare
- Zona protectie LEA

ECHIPARE EDILITARA - propus

- Linie electrica aeriana 0.4kV
- Conducta apa
- Retea gaze
- Conducta canalizare

	PROIECT	S.C. ARHIZANE PLAN S.R.L.	LS.	INITIATOR:	COM. RUR. CEPTURA	PROIECT
	QUALITATEA:	NUME	SEMNTURA	SCARA	PARCELARE TEREN (S=2440mp) PENTRU ANSAMBLU RESIDENTIAL SI FUNCTIUNI COMPLEMENTARE (S=3289mp)	FAZA
SEF PROIECT	arh. Andreea Aluchi		1/500	DATA	mal2019	PLANSĂ
PROIECTAT	arh. Andreea Aluchi					3.
DESENAT	arh. Andreea Aluchi					