


3.

REGLEMENTARI TEHNICO-EDILITARE

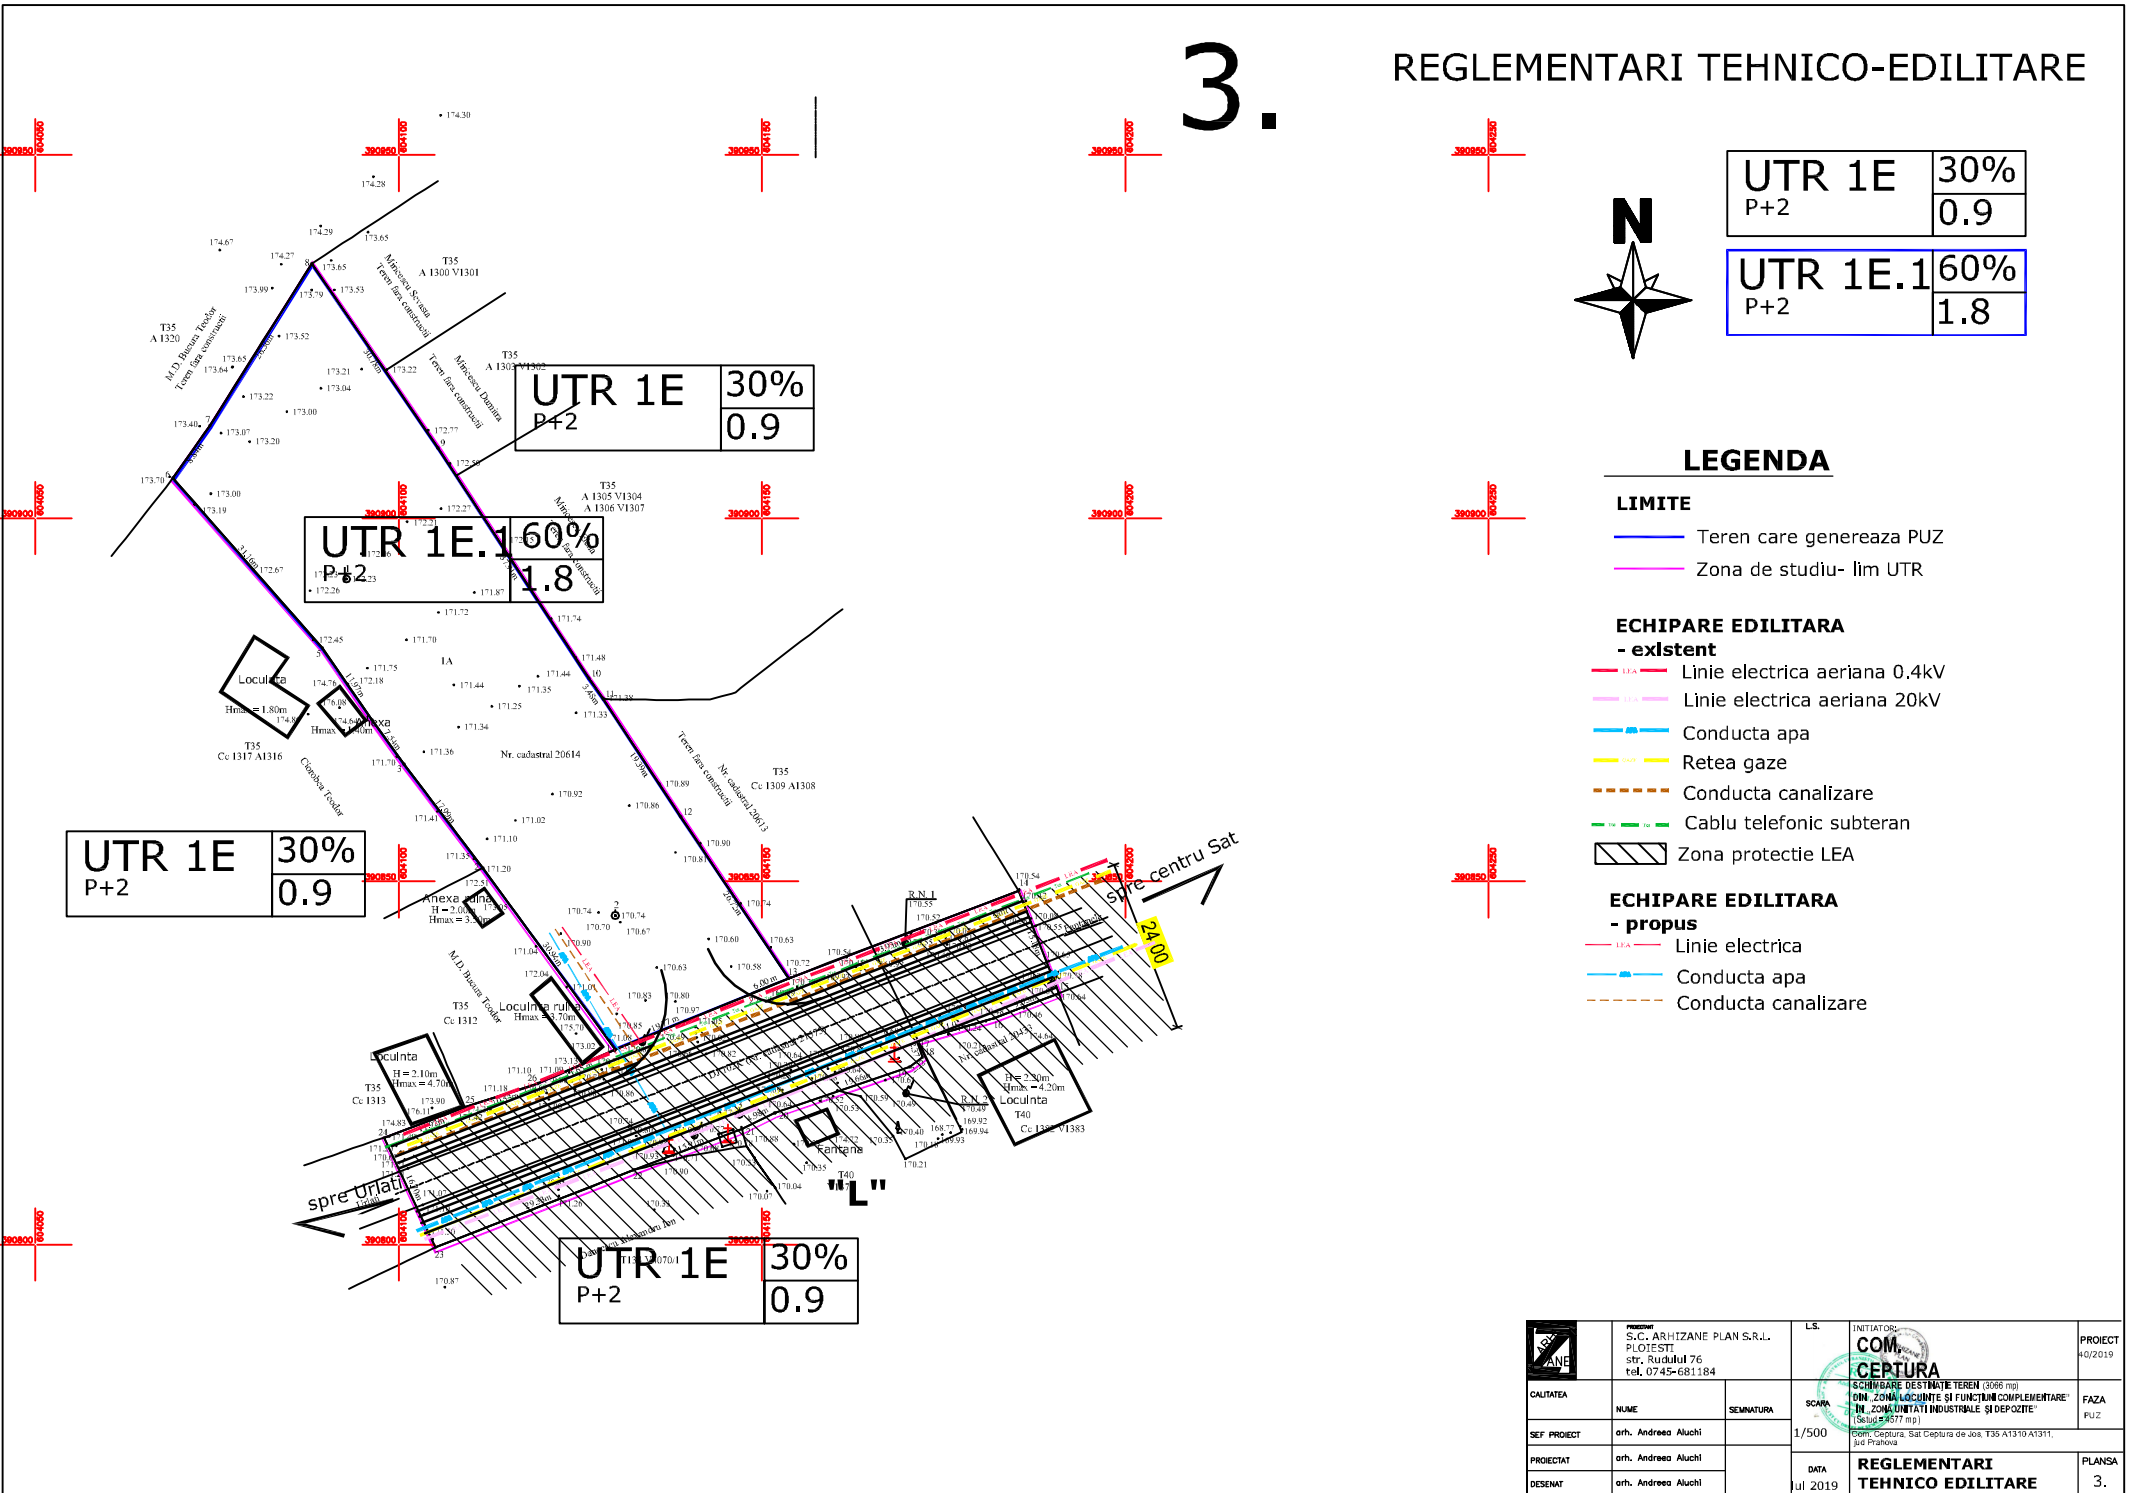

UTR 1E P+2	30% 0.9
UTR 1E.1 P+2	60% 1.8

UTR 1E P+2	30% 0.9
---------------	------------

UTR 1E.1 P+2	60% 1.8
-----------------	------------

UTR 1E P+2	30% 0.9
---------------	------------

UTR 1E P+2	30% 0.9
---------------	------------

LEGENDA

LIMITE

- Teren care genereaza PUZ
- Zona de studiu- Iim UTR

ECHIPARE EDILITARA - existent

- Linie electrica aeriana 0,4kV
- Linie electrica aeriana 20kV
- Conducta apa
- Retea gaze
- Conducta canalizare
- Cablu telefonic subteran
- Zona protectie LEA

ECHIPARE EDILITARA - propus

- Linie electrica
- Conducta apa
- Conducta canalizare

	S.C. ARHIZANE PLAN S.R.L. PLOIESTI str. Rucului 76 tel. 0745-681184		L.S. INITIATOR: COM. CETURA SCHEMARE DESTINATE TEREN (2008 mp) PLAN ZONA DE CONTEINTE SI FUNCTII COMPLEMENTARE IN ZONA DE ACTIVITATI INDUSTRIALE SI DEPOZITE (Scara 1:500)	PROIECT 02/2019 FAZA PUZ
	CALTAREA Nume SEMNATURA	SCALA 1/500		
SEF PROIECT or. Andreo Aluchi	PROIECTAT or. Andreo Aluchi	DESEINAT or. Andreo Aluchi	REGLEMENTARI TEHNICO EDILITARE	