


2.2. PROPUNERE LOTIZARE

UTR 1 D	30%
SUTR 1 Da	0.9
SUTR 1 Db	

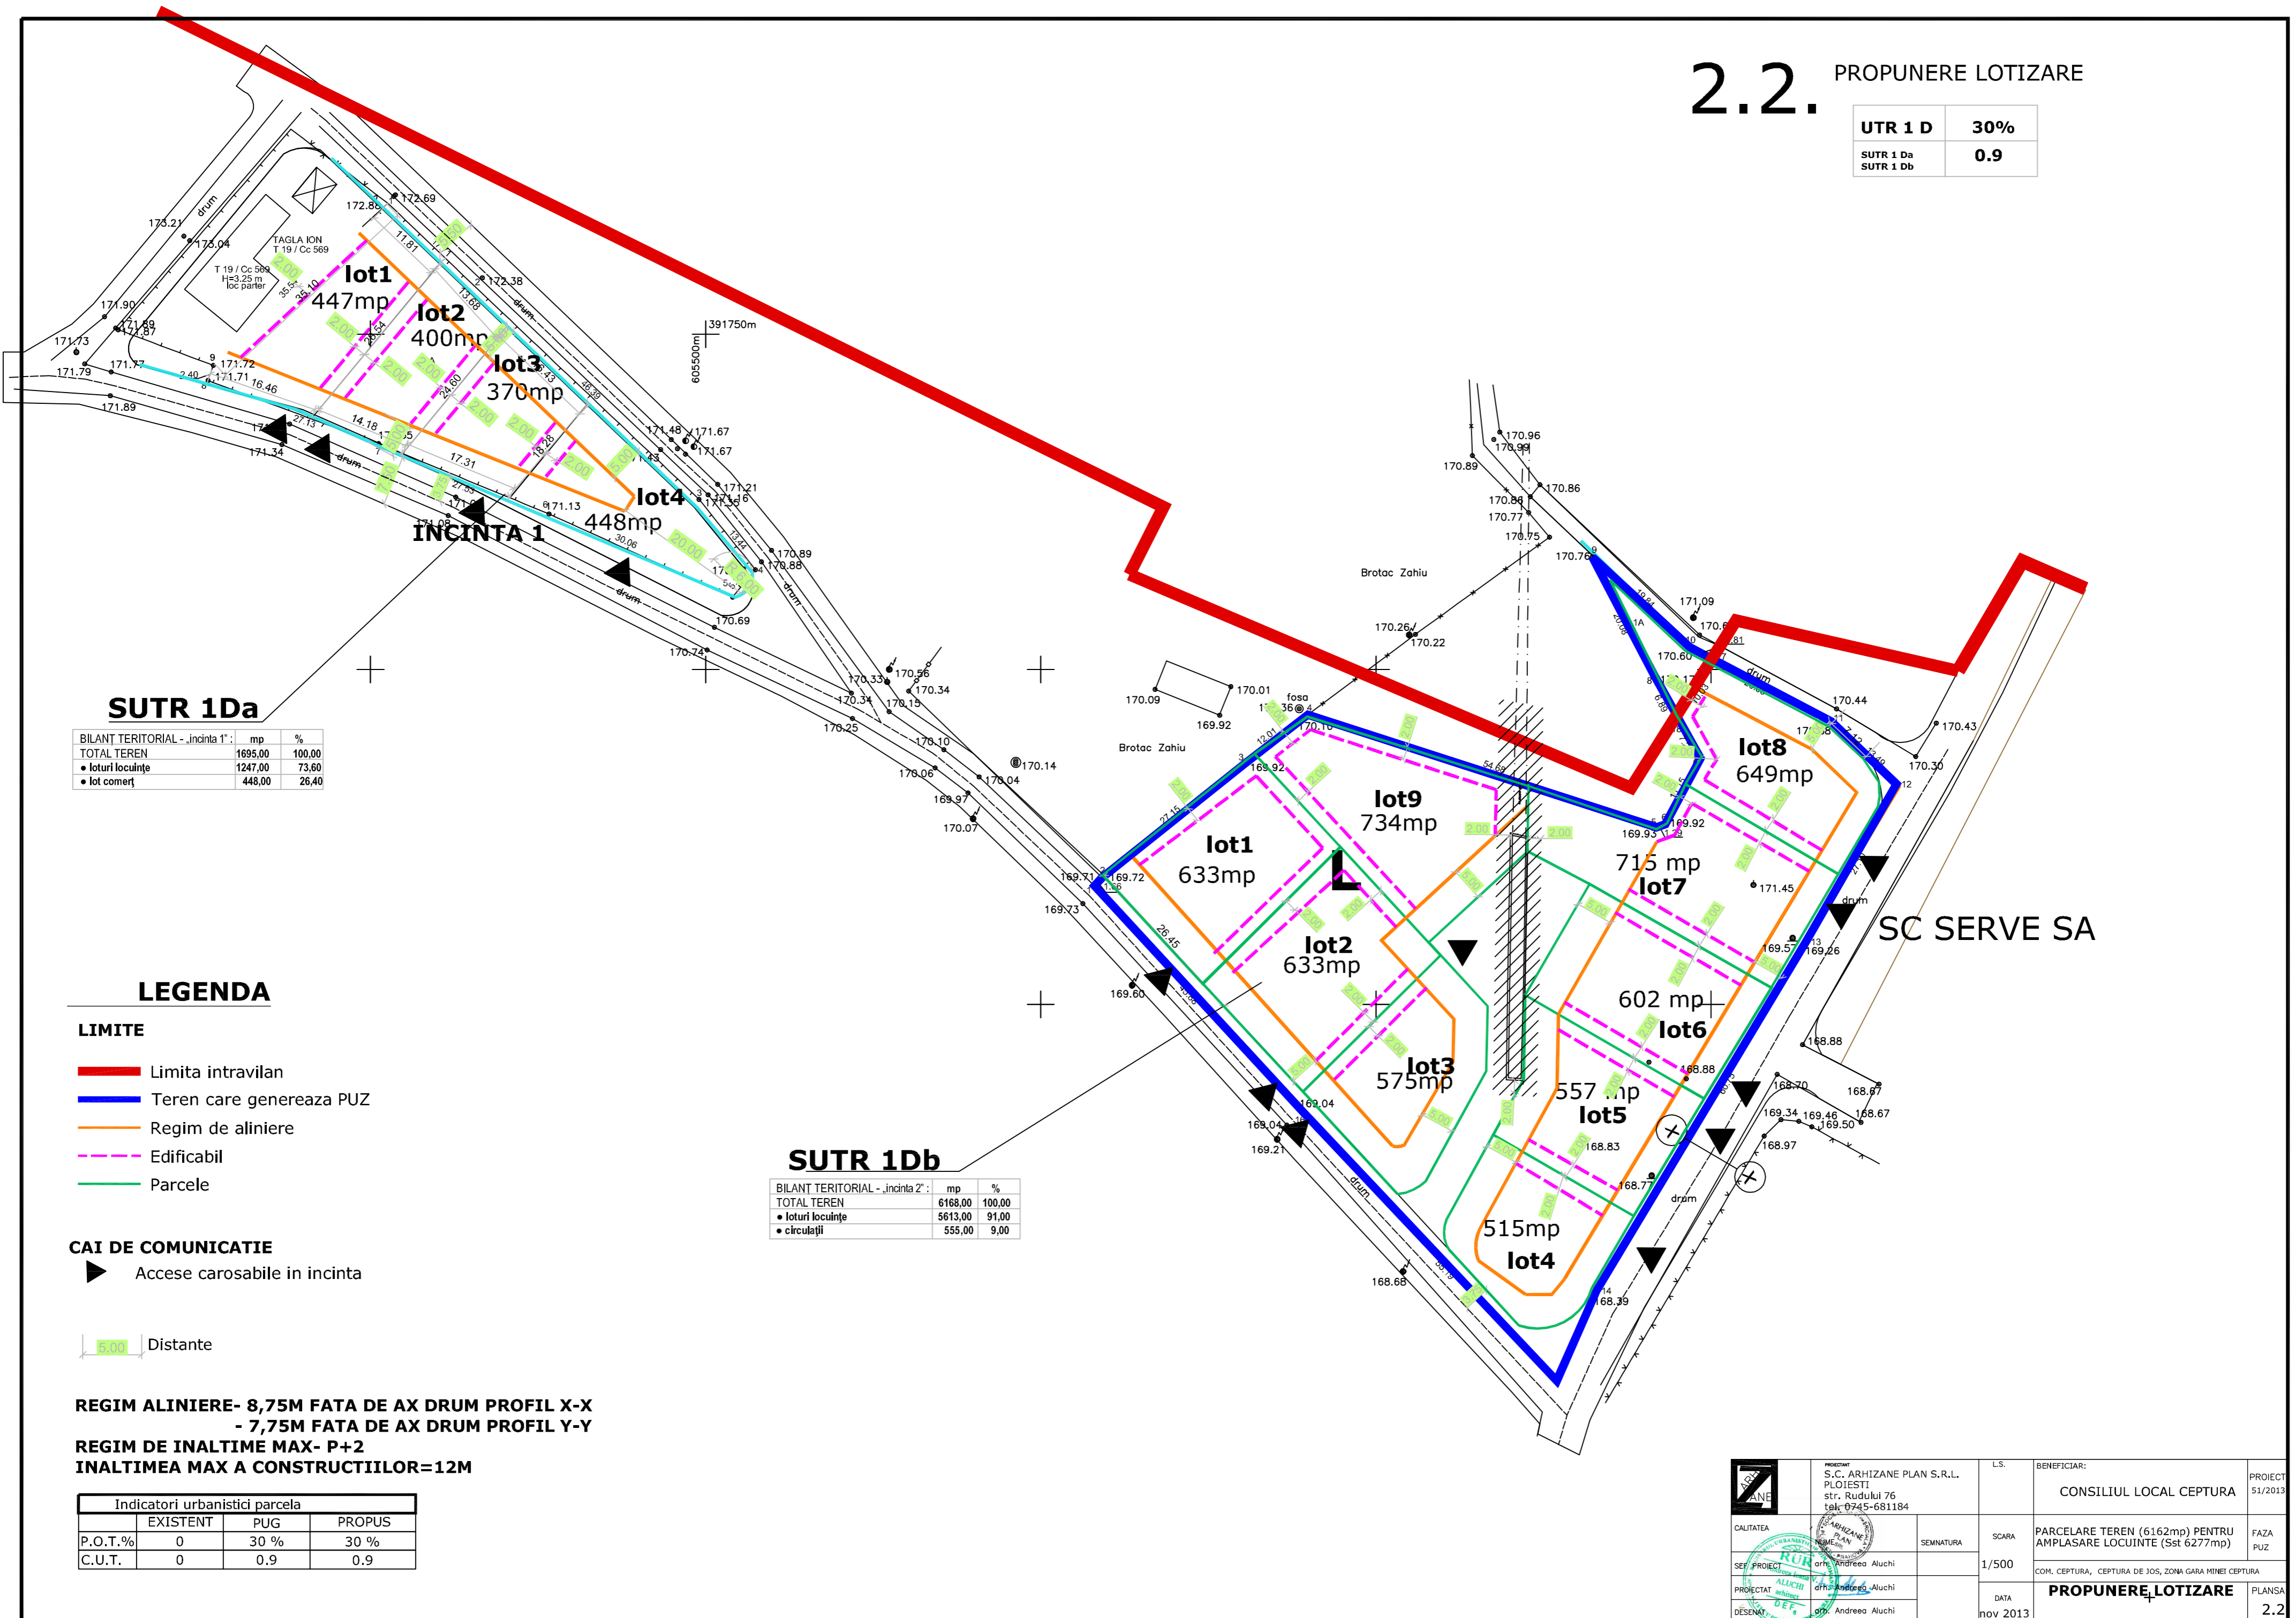

CALITATEA	S.C. ARHIZANE PLAN S.R.L. PLOIESTI str. Nudului 76 tel: 0245-681184	SEMANTURA	SCALA	1/500	BENEFICIAR:	CONSILIUL LOCAL CEPTURA	PROIECT
						51/2013	
SET PROIECT	Dr. Andreo Auci				COM. CEPTURA, CEPTURA DE 100, 200M GARA MINEI CEPTURA	PARCELARE TEREN (6162mp) PENTRU AMPLASARE LOCUINTE (Sst 6277mp)	FAZA
PRODUCAT	Dr. Andreo Auci					PROPUNERE LOTIZARE	PLANISA
DEZINAT	Dr. Andreo Auci				PROV 2013		2.2