


P.U.Z.

P.U.Z. - EXTINDERE INTRAVILAN PENTRU,, ZONA MIXTA UNITATI INDUSTRIALE SI DEPOZITE/ INSTITUTII SI SERVICII, ZONA CAI DE COMUNICATII RUTIERE" (S= 18 395mp) SI SCHIMBARE DESTINATIE TERENURI DIN ,,ZONA UNITATI AGRICOLE,, IN "ZONA MIXTA UNITATI INDUSTRIALE SI DEPOZITE/ INSTITUTII SI SERVICII SI ZONA CAI DE COMUNICATII RUTIERE"(S studiu= 32130 MP)

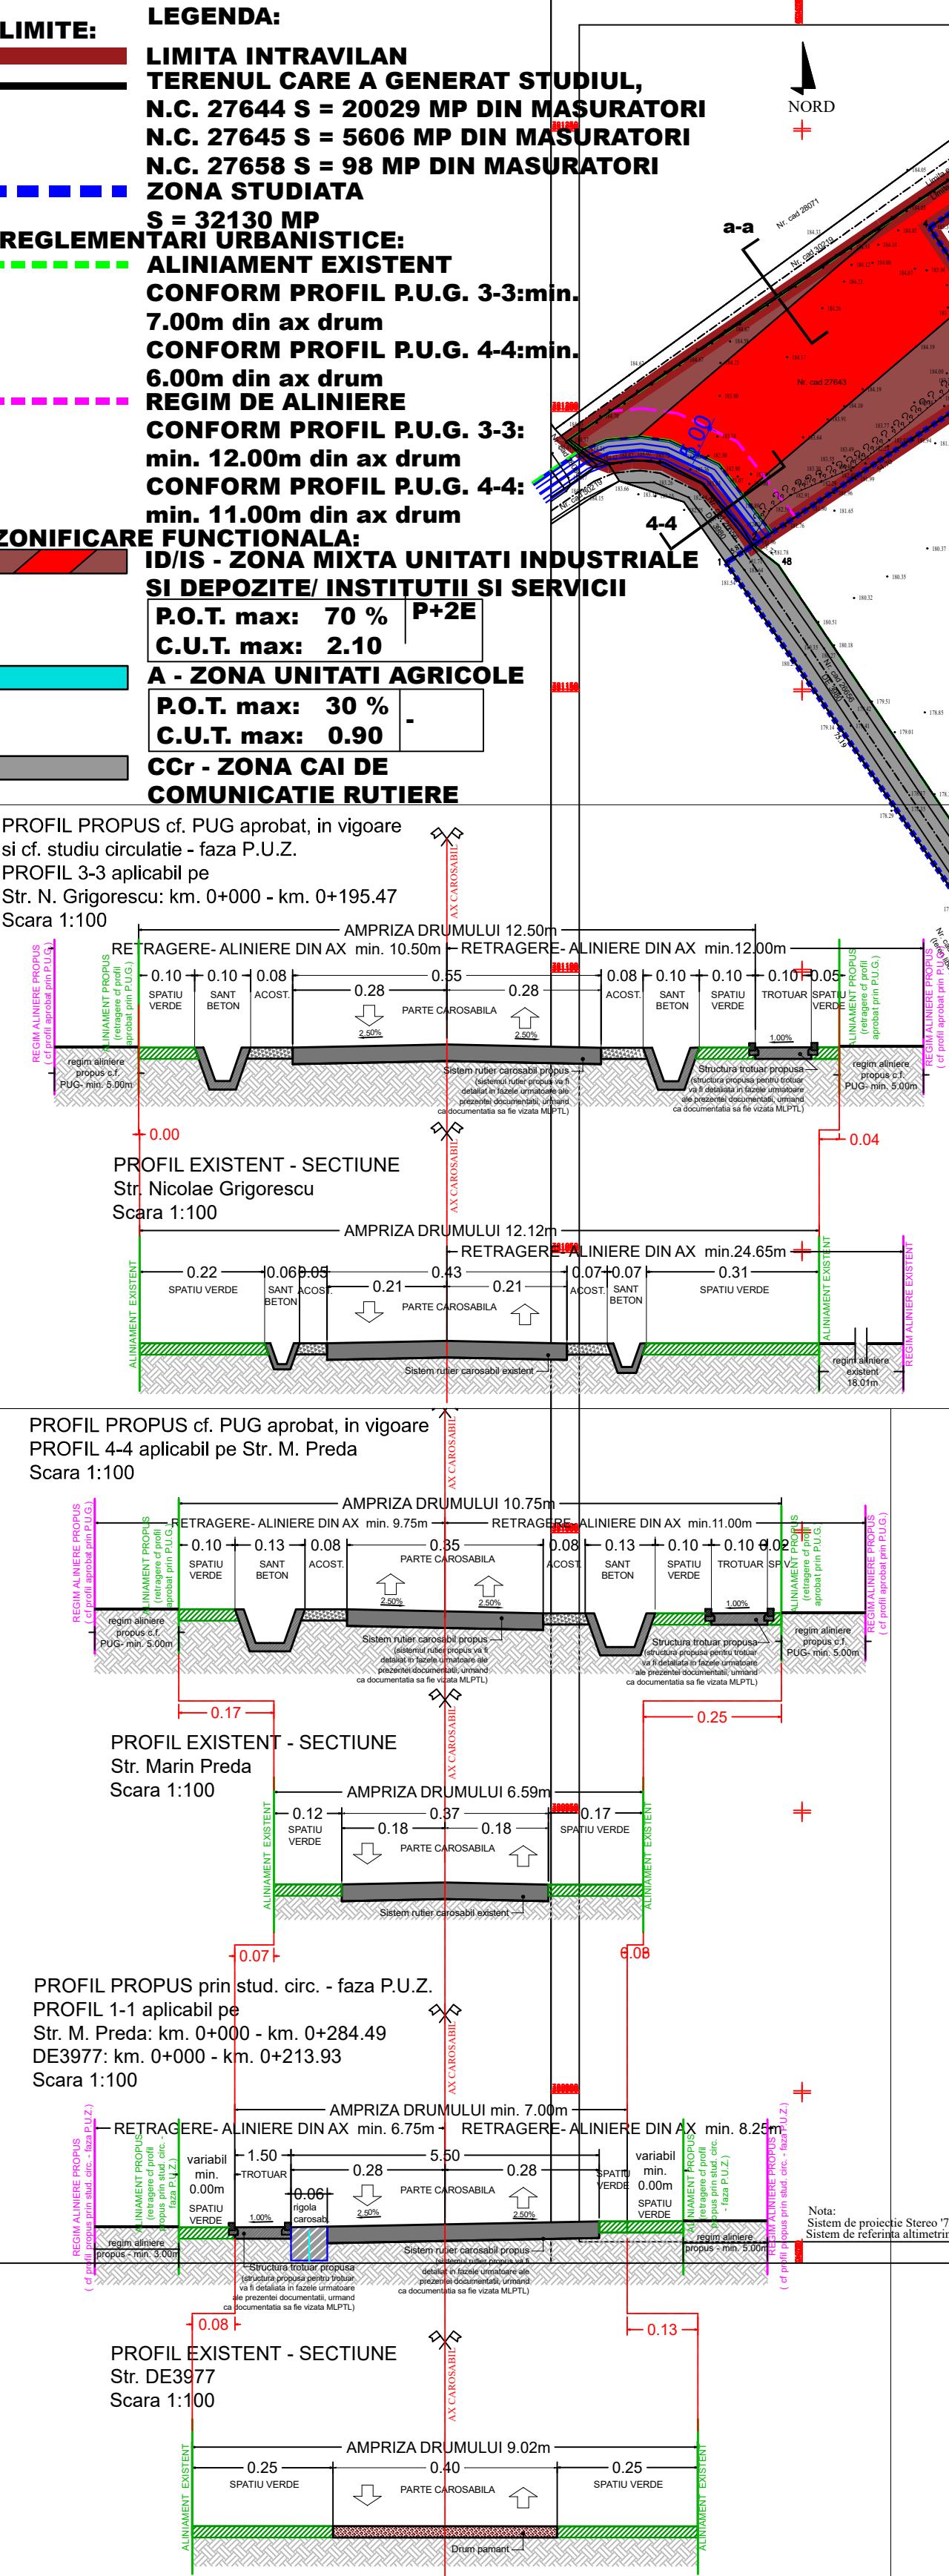

BILANT TERITORIAL - SITUATIA EXISTENTA		SUPRAFATA	%
Teren extravilan	extravilan	18395mp	57,25
A - Zona unitati agricole	intravilan	7240mp	22,53
Ccr - zona cai de comunicatie rutiera si amenajari aferente	extravilan	2922mp	9,09
	intravilan	3573mp	11,12
ZONA DE STUDIU		32130mp	100,00

SEF PROIECT		Arh. Mirela Elena Craciun	SCARA: 1 : 1000 DATA: 05 - 2026	BENEFICIAR: COMUNA CEPTURA PROIECT: P.U.Z. - EXTINDERE INTRAVILAN PENTRU,, ZONA MIXTA UNITATI INDUSTRIALE SI DEPOZITE/ INSTITUTII SI SERVICII, ZONA CAI DE COMUNICATII RUTIERE" (S= 18 395mp) SI SCHIMBARE DESTINATIE TERENURI DIN ,,ZONA UNITATI AGRICOLE,, IN "ZONA MIXTA UNITATI INDUSTRIALE SI DEPOZITE/ INSTITUTII SI SERVICII SI ZONA CAI DE COMUNICATII RUTIERE"(S st.= 32130 MP) Jud. Prahova, Com. Ceptura, Sat Ceptura de Jos, Str. Marin Preda, nr. 2, T.133, P.C.3979, A3979/1- Nr. cad.27645; Str. Nicolae Grigorescu Nr. 3, T.133, P.A3979- Nr. cad.27658; Com. Ceptura, T.132, P.V3978, V3978/1- Nr. cad.27644 SITUATIA EXISTENTA	PR. NR. 29 / 2025 FAZA: C.U. PL.NR. U.02
PROIECTAT		Arh. Mirela Elena Craciun			
DESENAT		Arh. Rosu Aurelian Daniel			